


CRT WOODEN POST DETAIL

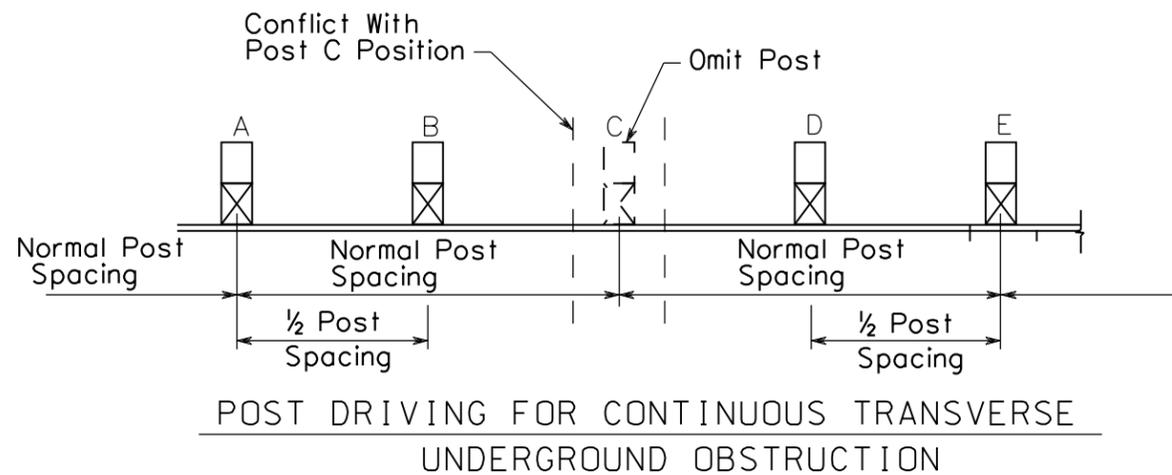


POST DRIVING FOR CONTINUOUS TRANSVERSE UNDERGROUND OBSTRUCTION


Notes:
 Unless otherwise noted no separate measurement or payment shall be made when details are used. The cost associated with these details shall be included in the appropriate guardrail pay item.

Details on this sheet to be used with Class I Guardrail only.

Methods of obstacle avoidance shown in Guardrail Modifications Sheet GR15 are preferred, if applicable.

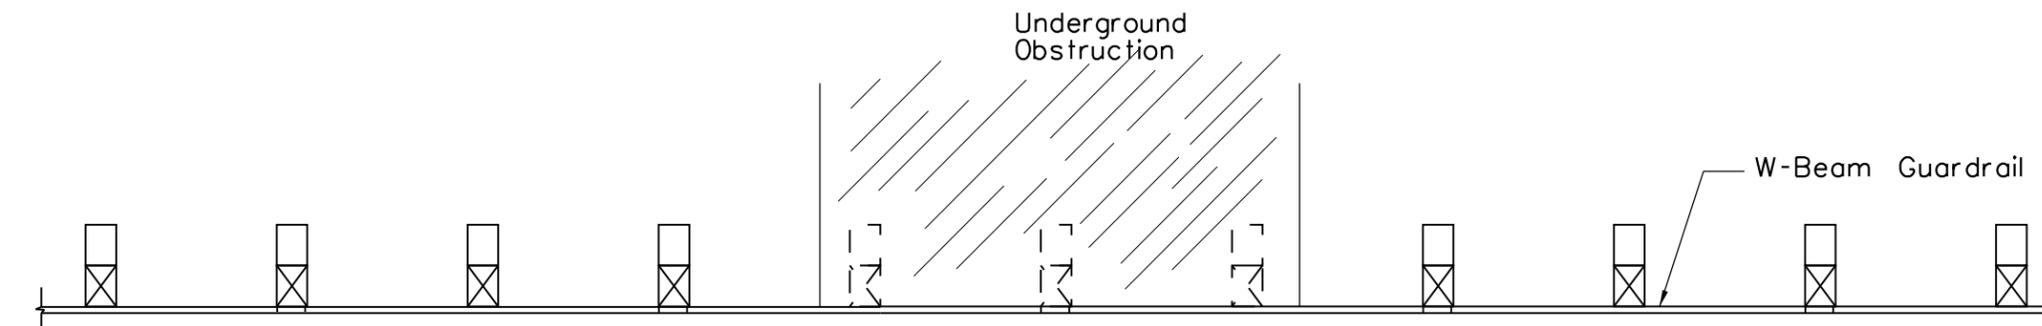

PLAN

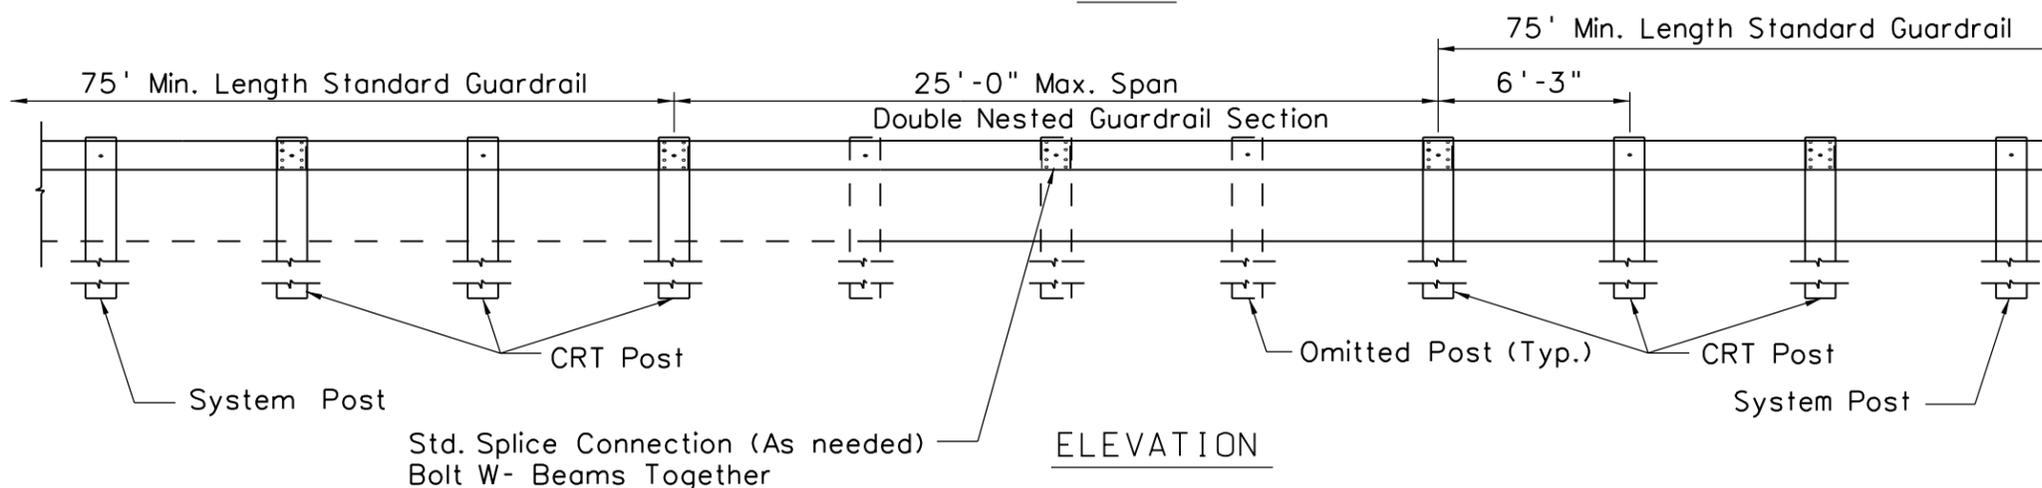

ELEVATION

OMITTING MULTIPLE POSTS FOR UNDERGROUND OBSTRUCTION

Only those posts conflicting with the obstacle shall be eliminated. A maximum of three posts may be eliminated within 25' span of W-Beam guardrail.

WEST VIRGINIA DEPARTMENT OF TRANSPORTATION
 DIVISION OF HIGHWAYS
 STANDARD DETAIL

STANDARD DETAIL

PREPARED 3-1-12
 REVISION DATE

GUARDRAIL MODIFICATION FOR UNDERGROUND OBSTRUCTIONS

STANDARD SHEET GR16